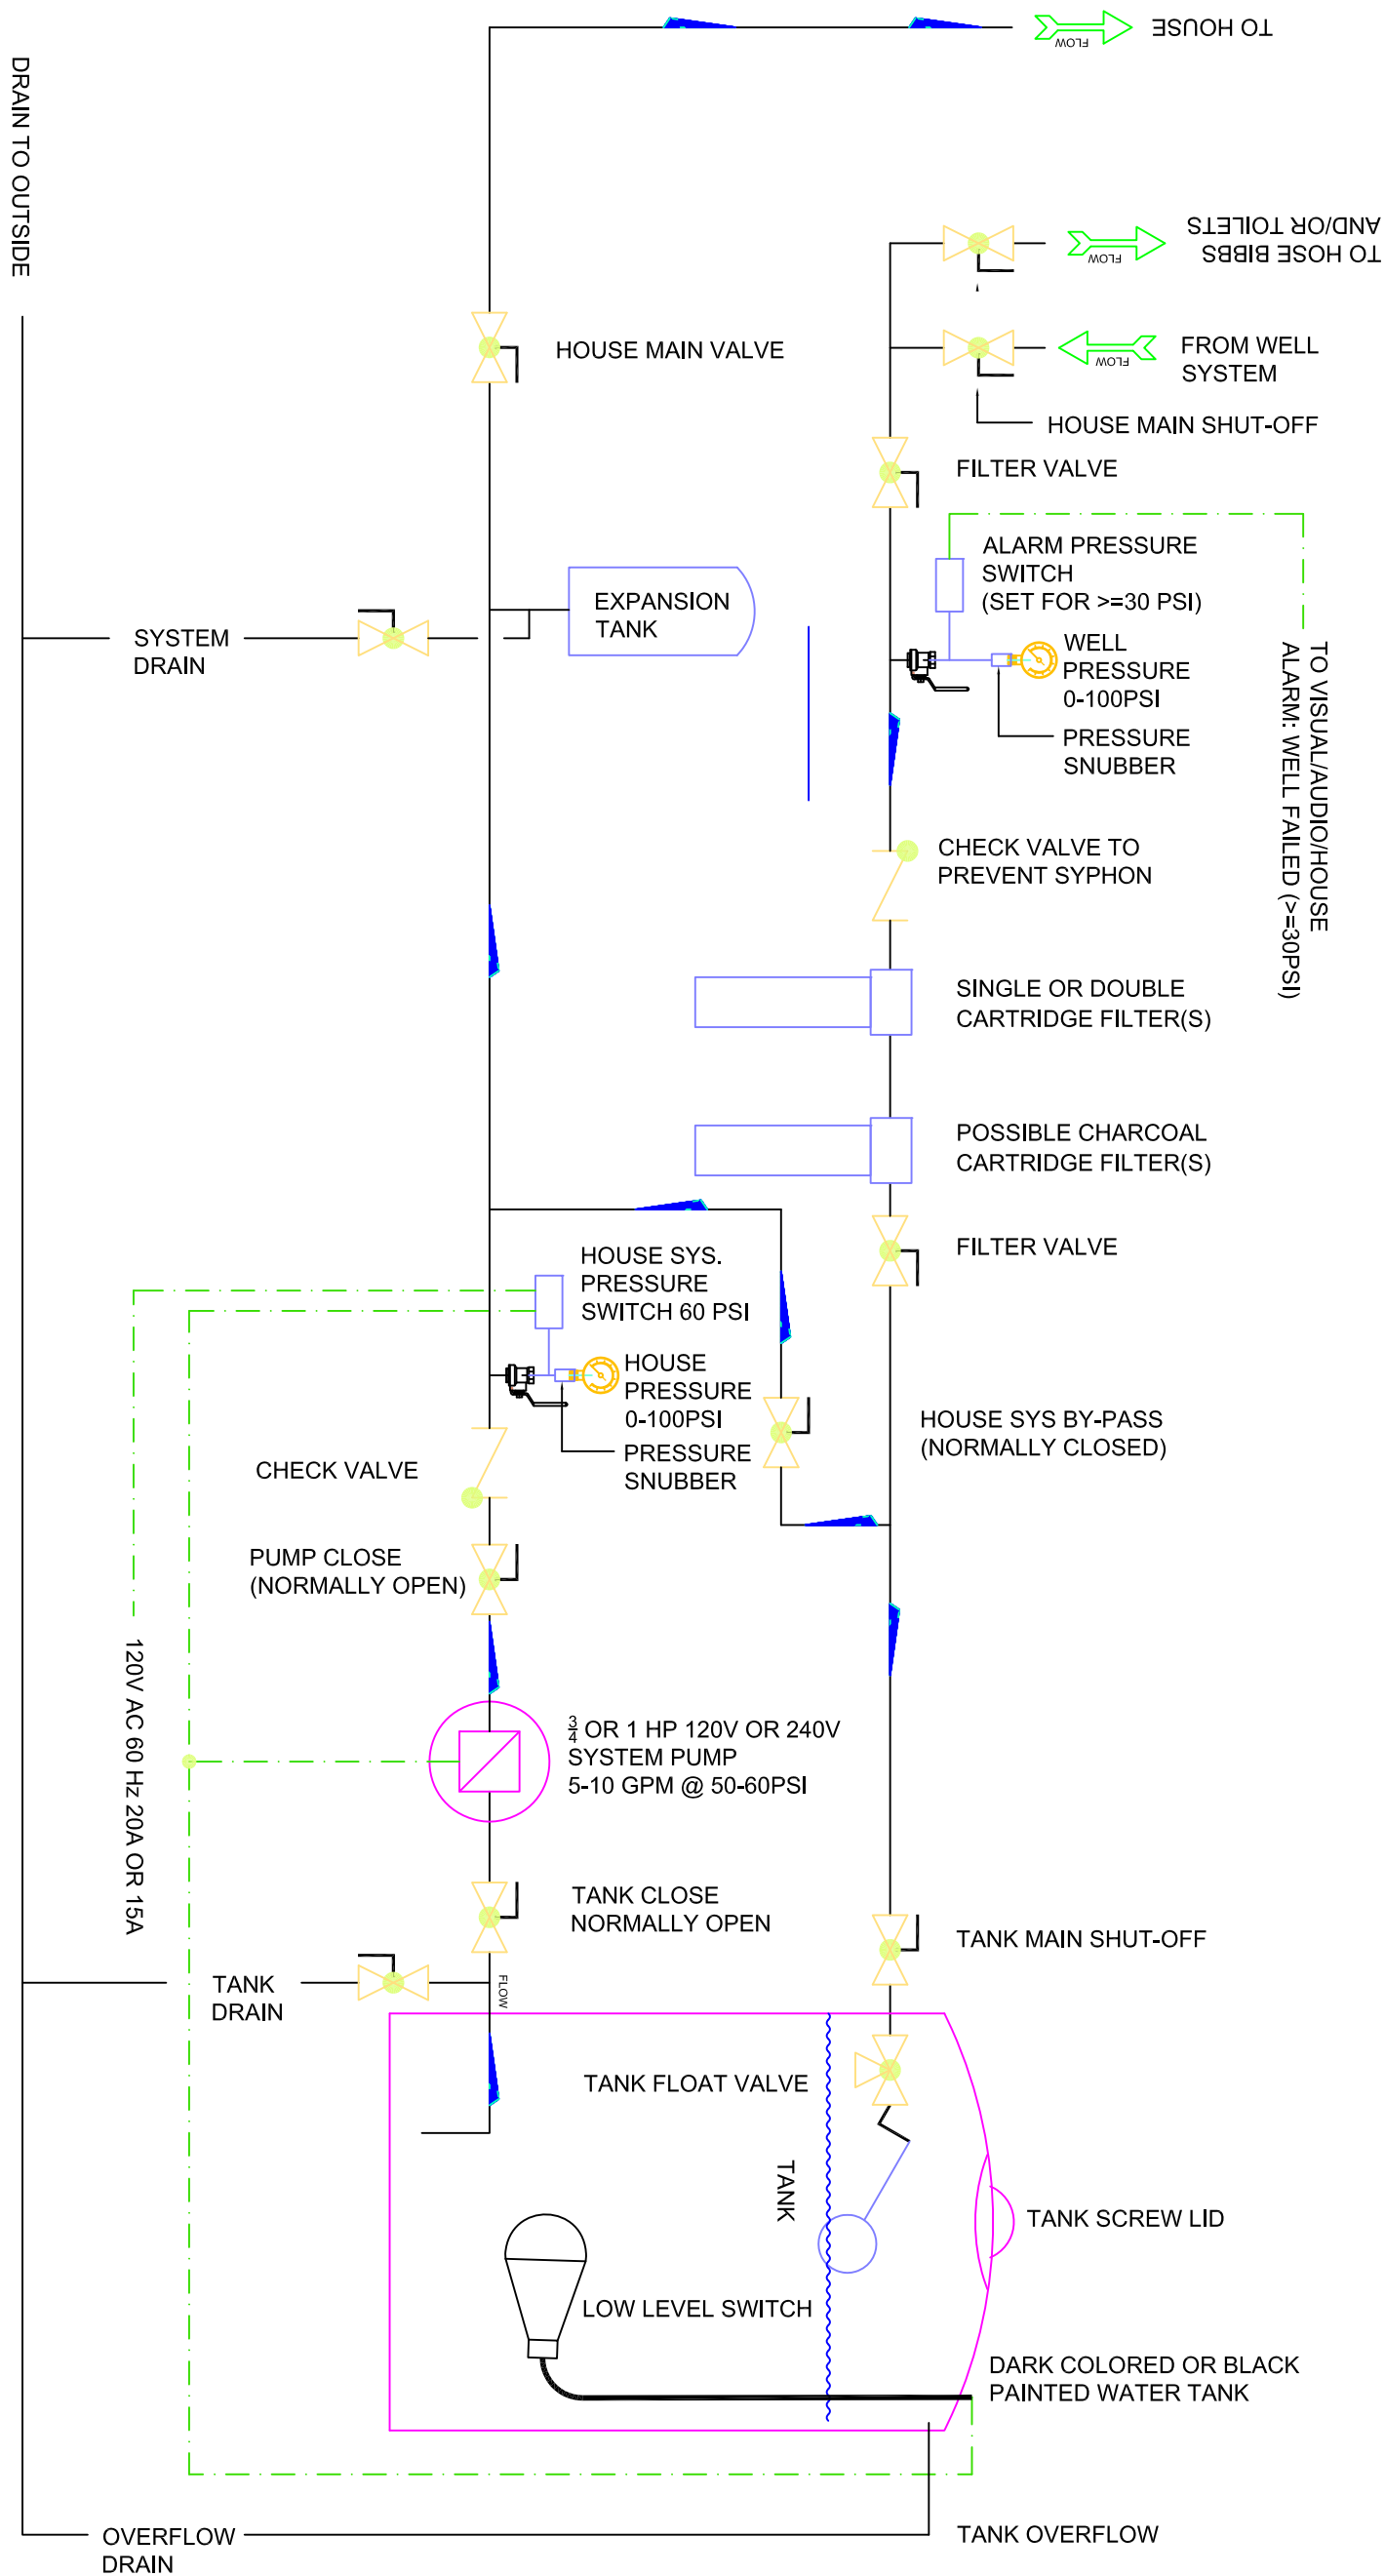


**timberwood mountain estates
property owners association, inc.**

**1 Timberwood Drive
Marble, NC 28905**

WEB: <http://tmepoa.com> E-mail: Info@tmepoa.com

Issue Dates

01.20.16 REVISED ISSUE

Revision Dates

Project Number
001-2012

Client
LEDER Residence
912 Timberwood Dr.
Marble, NC 28905

Project Name
**BAILEY PARK II
FOUNTAIN**
WINSTON-SALEM, NC

Drawing Title
**HOUSE STORAGE &
PRESSURIZATION
SYSTEM**

Sheet Number

1 of 1